
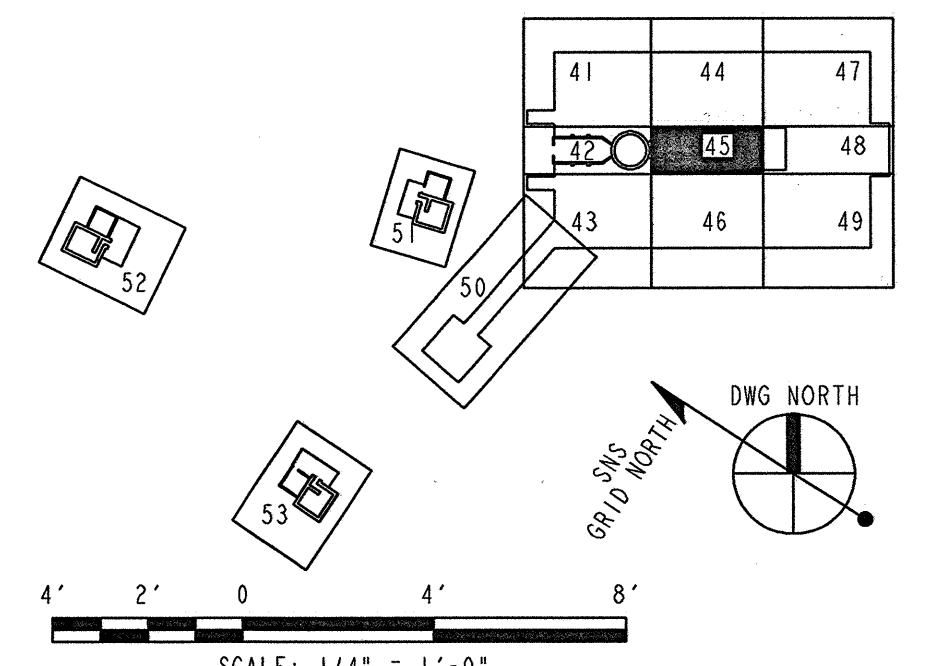
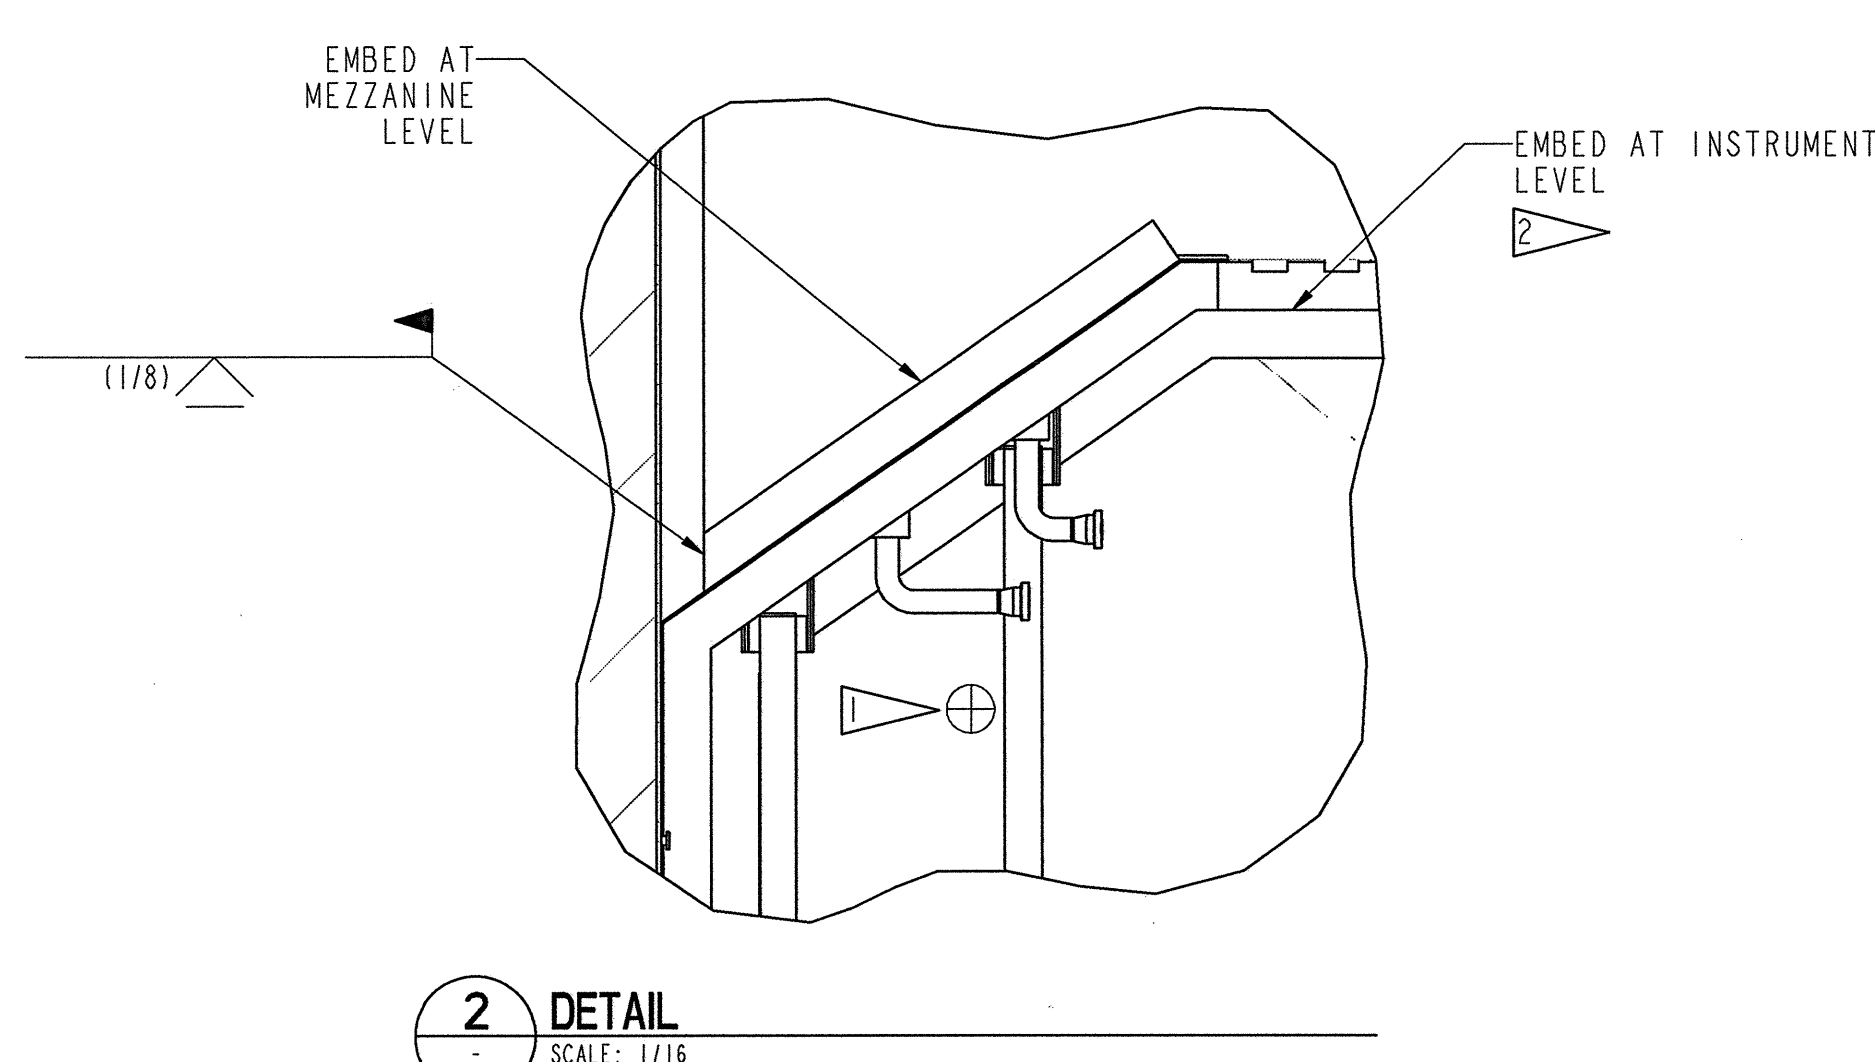
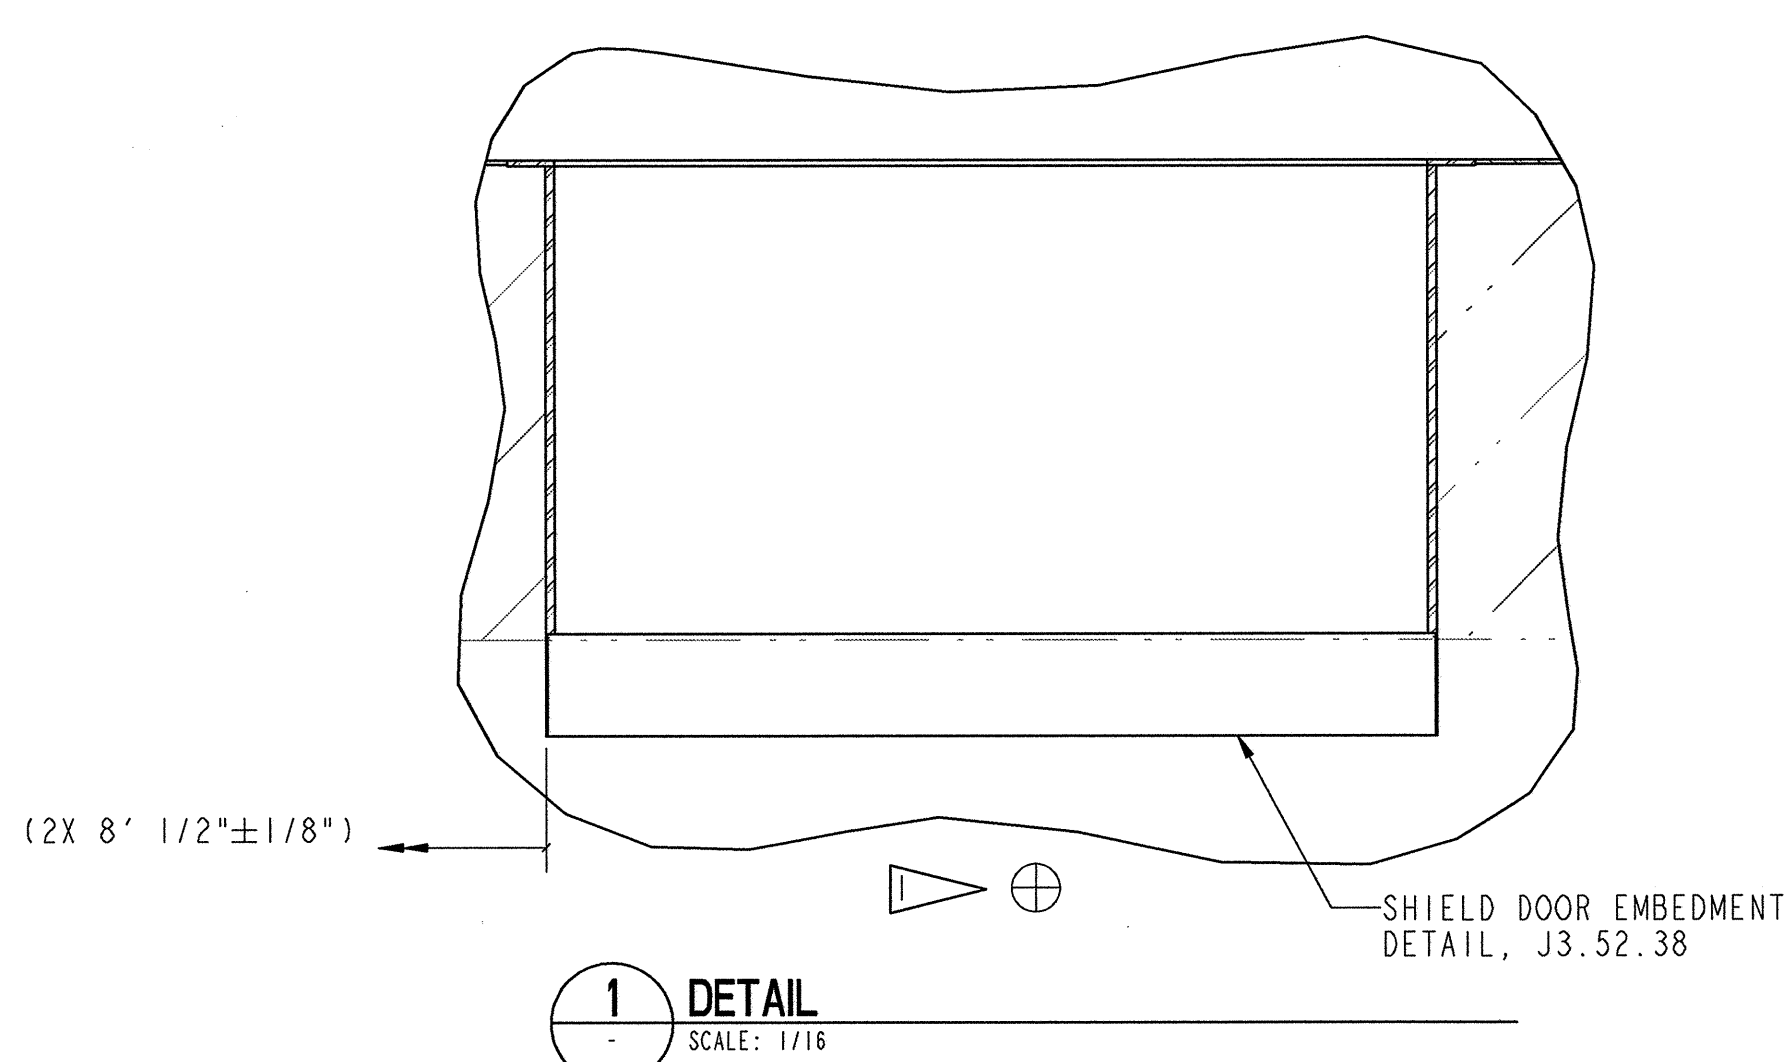


- NOTES:**
1. DENOTES SAFETY-SIGNIFICANT COMPONENT (SSC). SUBSTITUTIONS FOR SSC COMPONENTS MAY NOT BE MADE WITHOUT THE PROPER AUTHORITY. ALL EMBEDDED COMPONENTS ARE SAFETY SIGNIFICANT.
  2. SEE DRAWING J9.01.45 FOR FLOOR EMBED DETAILS.
  3. EMBED FORMED 4 X 4 X 3/8 ANGLES AT THE END OF EACH CONCRETE STEP AS SHOWN. SEE DRAWING NO. J9.10.30 FOR CLARIFICATION AND ANCHORAGE.
  4. CONCRETE DIMENSIONS ARE SHOWN ON STRUCTURAL "S" SERIES DRAWINGS. THE EMBEDMENT LOCATION DRAWINGS ARE INTENDED TO INDICATE EMBEDMENTS ONLY.
  5. PRIOR TO EMBEDMENT FABRICATION, THE CONSTRUCTION CONTRACTOR SHALL SUBMIT SHOP DRAWINGS OF ALL EMBEDMENTS NOT DETAILED ON J3 SERIES DRAWINGS.
  6. THE CONCRETE EMBEDMENTS ARE SUBJECT TO THE OFF-SITE FABRICATION REQUIREMENTS SET FORTH IN SECTION 15065. ON-SITE WELDING IS SUBJECT TO THE REQUIREMENTS SET FORTH IN SECTION 18100A. ON-SITE CONSTRUCTION IS SUBJECT TO THE REQUIREMENTS SET FORTH IN SECTION 05121.
  7. THE EMBEDDED WELDMENTS WILL ULTIMATELY BECOME PART OF A SEALED HOT CELL LINER. THE LINER SHALL BE SEALED AND CONTINUOUS WITHIN THE HOT CELL STRUCTURE.
  8. ALL FIELD WELDS SHALL BE VISUALLY INSPECTED AND FREE FROM DEFECTS IN ACCORDANCE WITH AWS D1.9. ALL FIELD WELDS SHALL BE EXAMINED USING NON-CHLORIDE CONTAINING DYE PENETRANT IN ACCORDANCE WITH ASME SECTION VIII, DIVISION 1, APPENDIX 8.
  9. PERSONNEL PERFORMING NON-DESTRUCTIVE EXAMINATION SHALL BE CERTIFIED PER ASNT SNT-TC-1A.

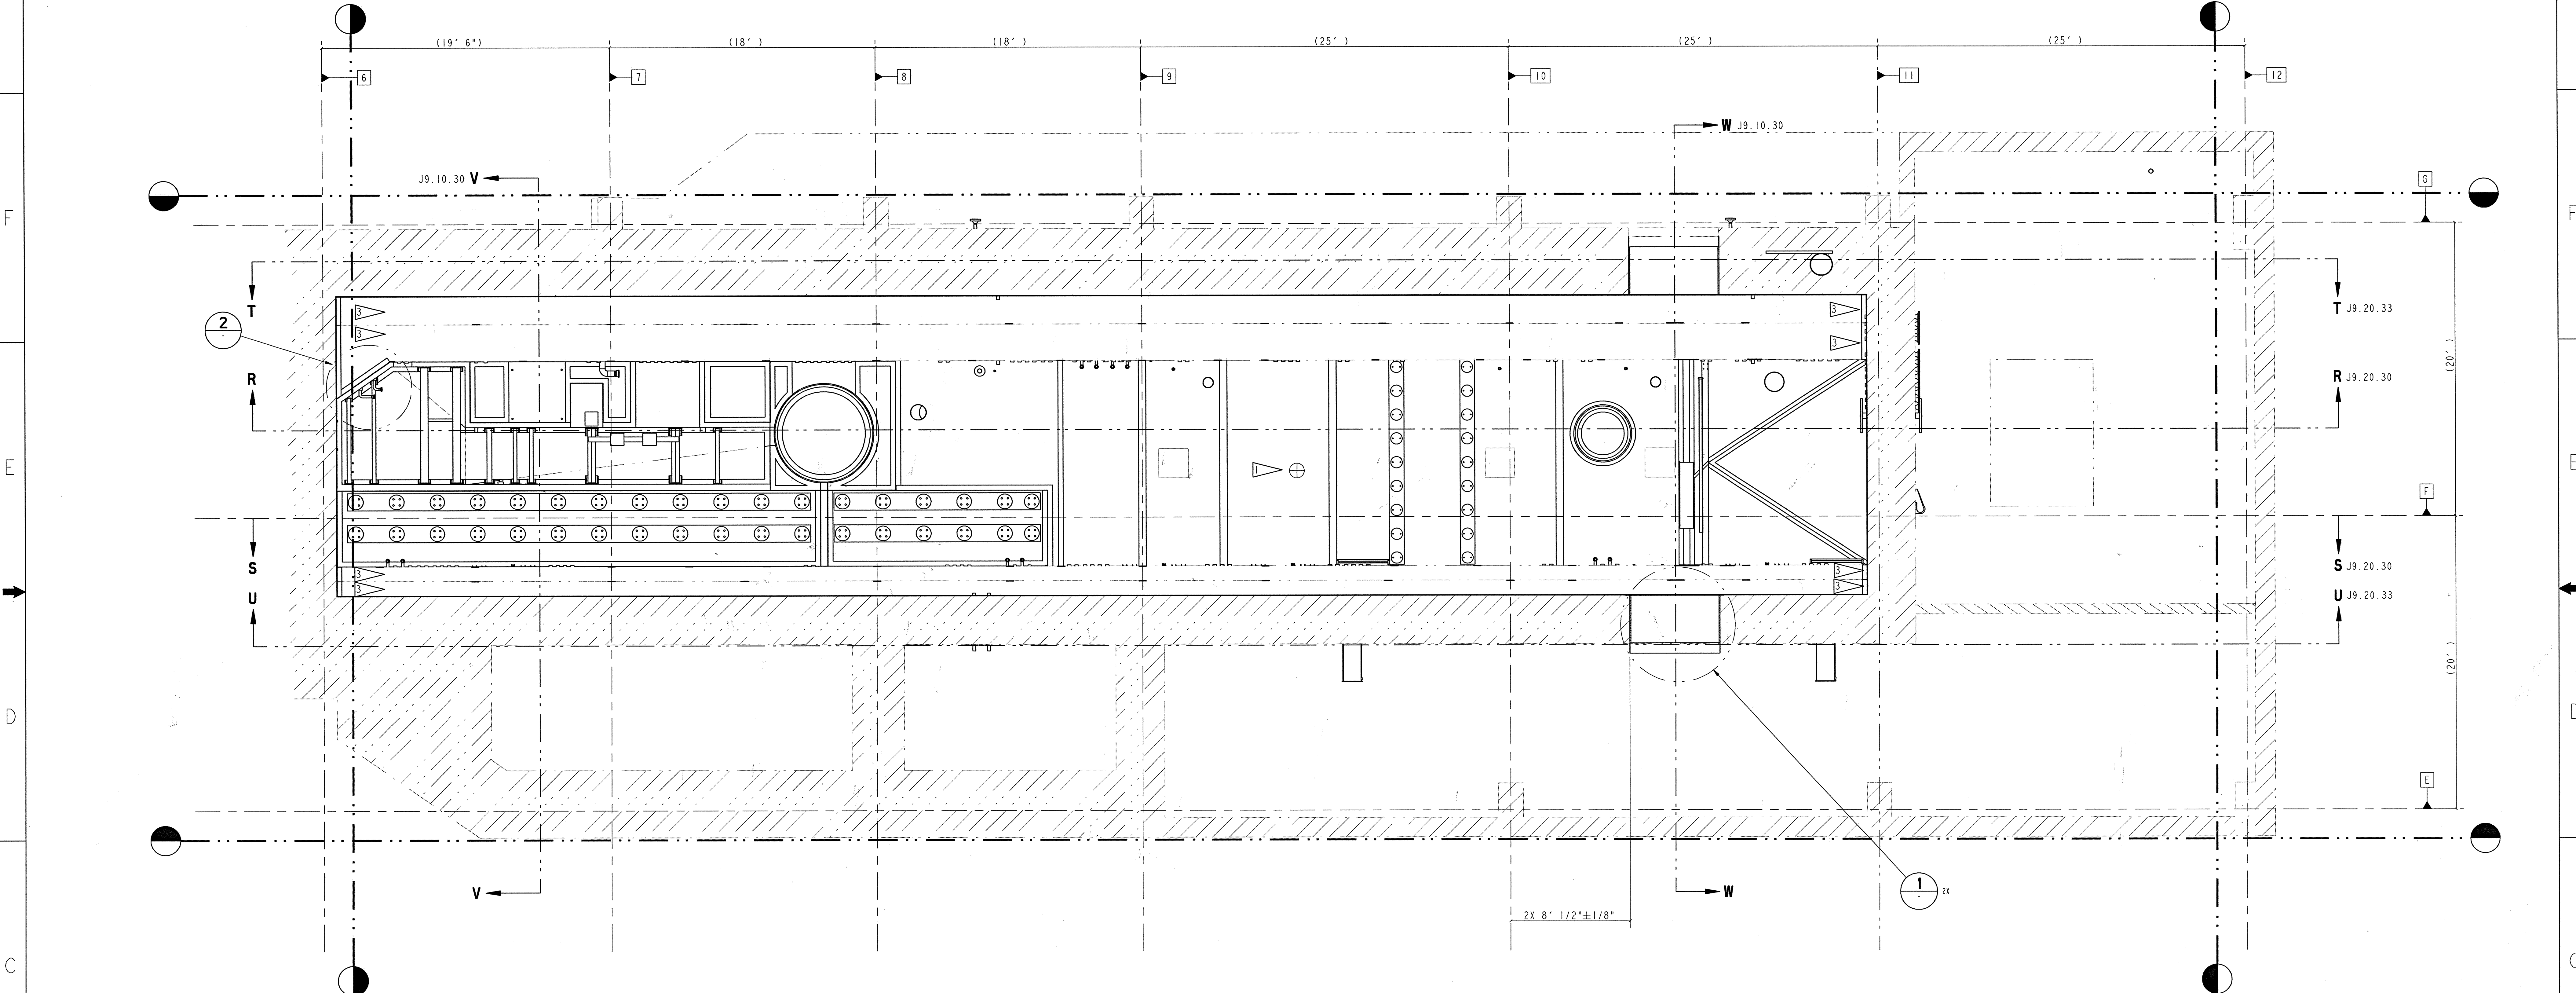

NO REPRESENTATION OR WARRANTY, EXPRESSED OR IMPLIED, IS MADE AS TO THE ACCURACY, COMPLETENESS OR USEFULNESS OF THE INFORMATION OR STATEMENTS CONTAINED IN THESE DRAWINGS, OR THAT THE USE OR DISCLOSURE OF ANY INFORMATION, APPARATUS, METHOD OR PROCESS DISCLOSED IN THESE DRAWINGS MAY NOT INFRINGE PRIVATE RIGHTS OF OTHERS. NO LIABILITY IS ASSUMED WITH RESPECT TO THE USE OF, OR FOR DAMAGES RESULTING FROM THE USE OF, ANY INFORMATION, APPARATUS, METHOD OR PROCESS DISCLOSED IN THESE DRAWINGS. DRAWINGS MADE AVAILABLE FOR INFORMATION TO BIDDER ARE NOT TO BE USED FOR OTHER PURPOSES, AND ARE TO BE RETURNED UPON REQUEST OF THE FORWARDING CONTRACTOR.

**P** THIS DRAWING PRODUCED ON PRO-ENGINEER

THIS DOCUMENT CONTROLLED BY CHANGE CONTROL SYSTEM 3

ENGINEERING PROCEDURE SUS-ENG-0001

	</
--	--	----

RPE	DSN	11/14/01	10-23-01
DRW	11/14/01	10-23-01	10-23-01
CHK	11/14/01	10-23-01	10-23-01
DEPT	11/14/01	10-23-01	10-23-01
PE	11/14/01	10-23-01	10-23-01
P-J	11/14/01	10-23-01	10-23-01
REQ	11/14/01	10-23-01	10-23-01
REV	DATE	UTB	DATE
1	11/14/01	11/14/01	11/14/01

108030700-J8E-8700-A095

**UT-BATTELLE**

PROJECT NAME: SPALLATION NEUTRON SOURCE

TARGET BUILDING EMBEDMENT LOCATION PLAN MEZZANINE LEVEL, SECTOR 45

1	45	49	50	PLANT	BLDG	FL	SH	OF	TYPE	CLASS
3	J	X	X	8	8700	I	I	P	U	
51	52	53	54	WBS						
NC	NA	IN	1.8.3.7	J9.02.45						0